


PLAN-5 PLAN SHOWING THE PROPOSED LAYOUT IN R.S.No:- 31(P) OF GANGURU VILLAGE, PENAMALURU MANDAL, KRISHNA D.T.

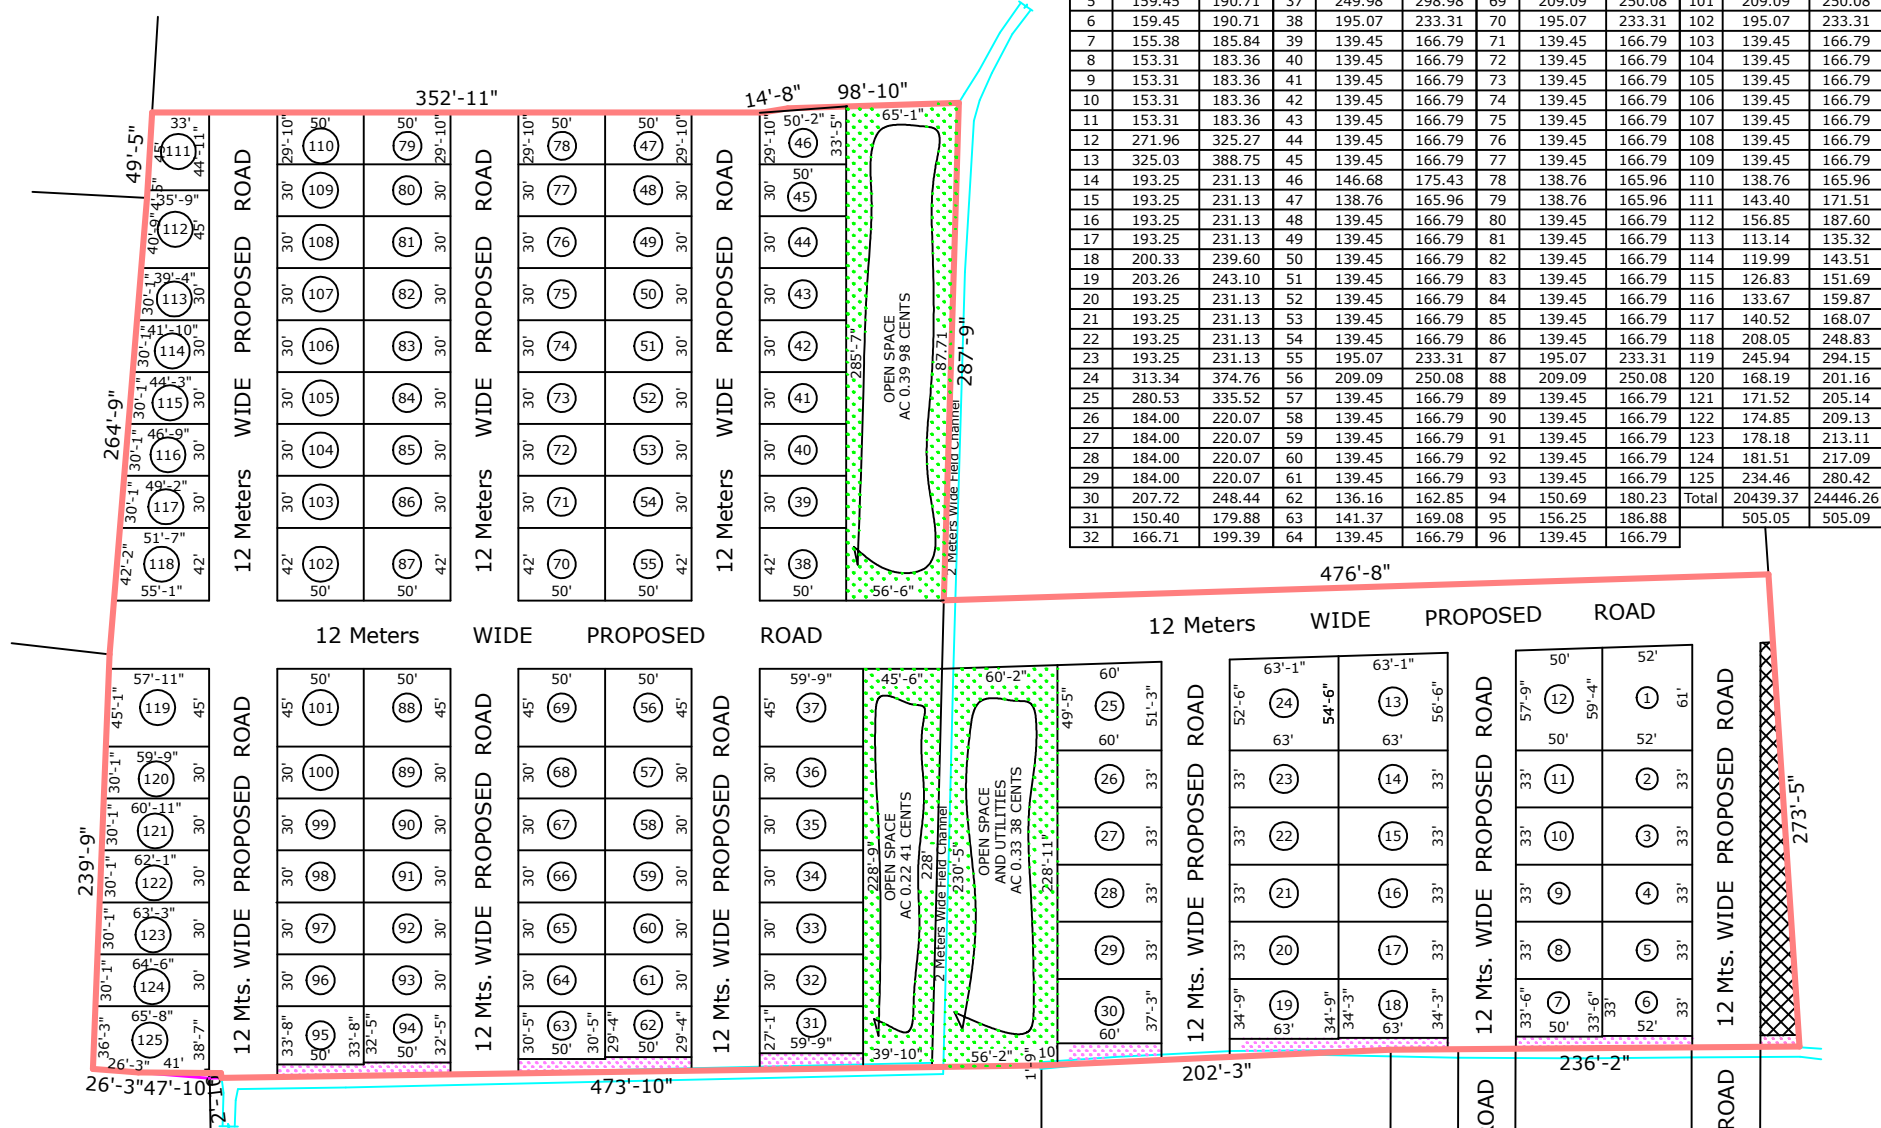

P No	Plot-Sq.Mts	Plot-Sq.Y	P No	Plot-Sq.Mts	Plot-Sq.Y	P No	Plot-Sq.Mts	Plot-Sq.Y	P No	Plot-Sq.Mts	Plot-Sq.Y
1	290.65	347.63	33	166.71	199.39	65	139.45	166.79	97	139.45	166.79
2	159.45	190.71	34	166.71	199.39	66	139.45	166.79	98	139.45	166.79
3	159.45	190.71	35	166.71	199.39	67	139.45	166.79	99	139.45	166.79
4	159.45	190.71	36	166.71	199.39	68	139.45	166.79	100	139.45	166.79
5	159.45	190.71	37	249.98	298.98	69	209.09	250.08	101	209.09	250.08
6	159.45	190.71	38	195.07	233.31	70	195.07	233.31	102	195.07	233.31
7	155.38	185.84	39	139.45	166.79	71	139.45	166.79	103	139.45	166.79
8	153.31	183.36	40	139.45	166.79	72	139.45	166.79	104	139.45	166.79
9	153.31	183.36	41	139.45	166.79	73	139.45	166.79	105	139.45	166.79
10	153.31	183.36	42	139.45	166.79	74	139.45	166.79	106	139.45	166.79
11	153.31	183.36	43	139.45	166.79	75	139.45	166.79	107	139.45	166.79
12	271.96	325.27	44	139.45	166.79	76	139.45	166.79	108	139.45	166.79
13	325.03	388.75	45	139.45	166.79	77	139.45	166.79	109	139.45	166.79
14	193.25	231.13	46	146.68	175.43	78	138.76	165.96	110	138.76	165.96
15	193.25	231.13	47	138.76	165.96	79	138.76	165.96	111	143.40	171.51
16	193.25	231.13	48	139.45	166.79	80	139.45	166.79	112	156.85	187.60
17	193.25	231.13	49	139.45	166.79	81	139.45	166.79	113	113.14	135.32
18	200.33	239.60	50	139.45	166.79	82	139.45	166.79	114	119.99	143.51
19	203.26	243.10	51	139.45	166.79	83	139.45	166.79	115	126.83	151.69
20	193.25	231.13	52	139.45	166.79	84	139.45	166.79	116	133.67	159.87
21	193.25	231.13	53	139.45	166.79	85	139.45	166.79	117	140.52	168.07
22	193.25	231.13	54	139.45	166.79	86	139.45	166.79	118	208.05	248.83
23	193.25	231.13	55	195.07	233.31	87	195.07	233.31	119	245.94	294.15
24	313.34	374.76	56	209.09	250.08	88	209.09	250.08	120	168.19	201.16
25	280.53	335.52	57	139.45	166.79	89	139.45	166.79	121	171.52	205.14
26	184.00	220.07	58	139.45	166.79	90	139.45	166.79	122	174.85	209.13
27	184.00	220.07	59	139.45	166.79	91	139.45	166.79	123	178.18	213.11
28	184.00	220.07	60	139.45	166.79	92	139.45	166.79	124	181.51	217.09
29	184.00	220.07	61	139.45	166.79	93	139.45	166.79	125	234.46	280.42
30	207.72	248.44	62	136.16	162.85	94	150.69	180.23	Total	20439.37	24446.26
31	150.40	179.88	63	141.37	169.08	95	156.25	186.88		505.05	505.09
32	166.71	199.39	64	139.45	166.79	96	139.45	166.79			

APPLICANT'S SITE : Ac 0.07 74 Cents (00.85%)
 FIELD CHANNEL : Ac 0.06 79 Cents (00.75%)
 GREEN BELT : Ac 0.09 28 Cents (01.02%)
 WASTAGE : Ac 0.02 31 Cents (00.25%)
 OPEN SPACE AND UTILITIES : Ac 0.95 77 Cents (10.51%)
 ROADS AREA : Ac 2.86 37 Cents (31.43%)
 PLOTTED AREA : Ac 5.02 74 Cents (55.19%) (WITH AMENITIES)
 SITE AREA : Ac 9.11 00 Cents (AS PER DOCUMENT)

PER ACRE WITHOUT WASTAGE : 2670.97 Sq.Yards (WITH PLOTTED AREA AND AMENITIES)
 (WASTAGE IN PLOT Nos:- 1, 12, 13, 24, 25, 46 AND 111 TO 125)
 PER ACRE WITH WASTAGE : 2683.25 Sq. Yards (WITH PLOTTED AREA AND AMENITIES)
 PER ACRE WITH WASTAGE : 2724.37 Sq. Yards (WITH PLOTTED AREA, AMENITIES & APPLICANT'S SITE)

